

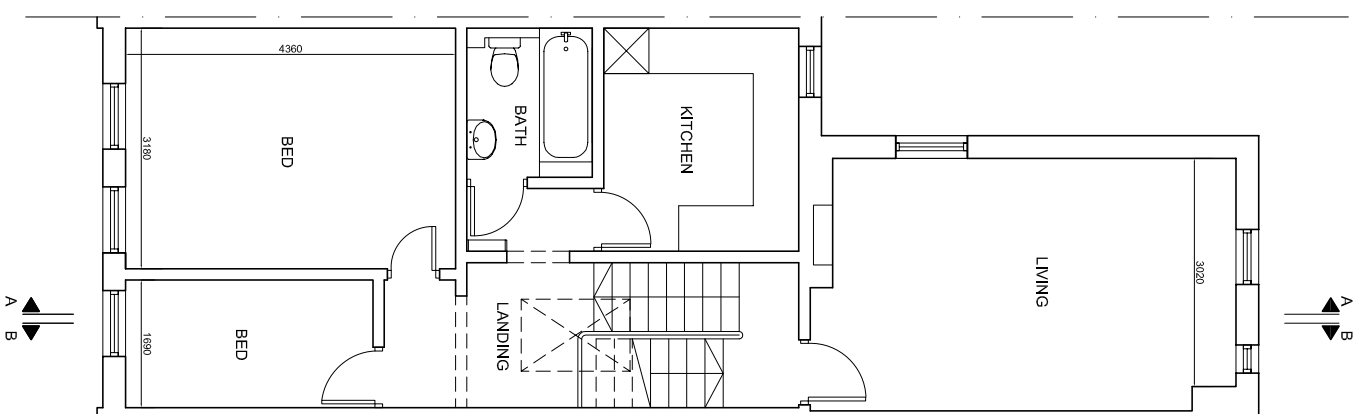


EXISTING FIRST FLOOR PLAN

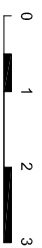

EXISTING SECOND FLOOR PLAN

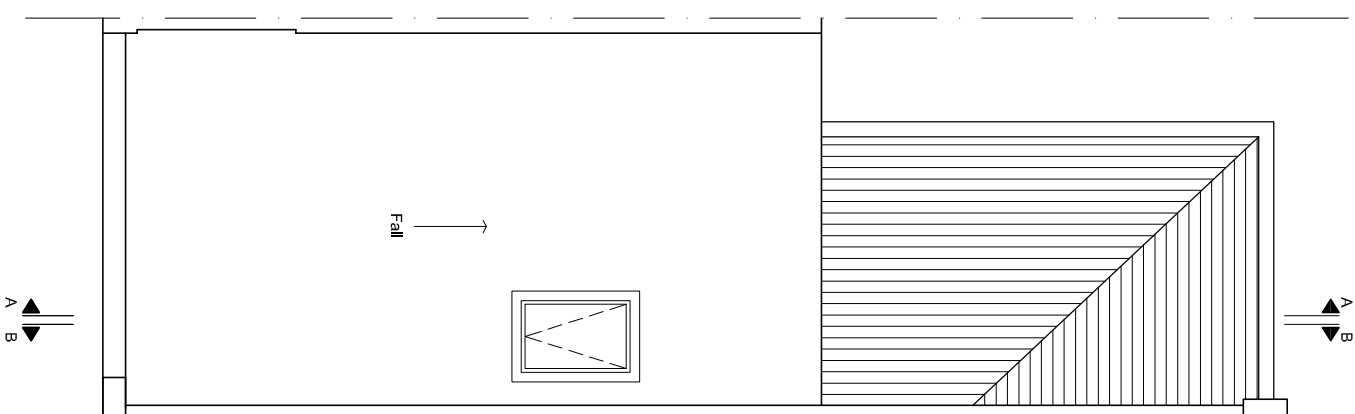

EXISTING ROOF PLAN

TEL | 07834 059440 EMAIL | DEDRAFT74@GMAIL.COM

disclaimer
de|draft architecture design take no responsibility for dimensions obtained by scaling from this drawing. If no dimension is shown, the recipient must ascertain the dimension specifically from the architect or by site measurement and may not rely on the drawing. Supply of the drawing in digital form is solely for convenience and no reliance may be placed on any data in digital form. All drawings are produced against hard copy. This drawing is issued for design intent only and should not be used for construction unless stated.

copyright
This drawing is the property of de|draft architecture design. No disclosure or copy of it may be made without the written permission of de|draft architecture design.

de|DRAFT
ARCHITECTURE DESIGN


project

16B COLLEGE PARADE
SALUSBURY ROAD
client
MR AND MRS MIDSON


drawing title

EXISTING FLOOR PLANS

project no.	scale at A1	scale at A3	drawn	date
106	1:50	1:100	GS	JUL 09
project no.	drawing no.	revision		
106	S010			

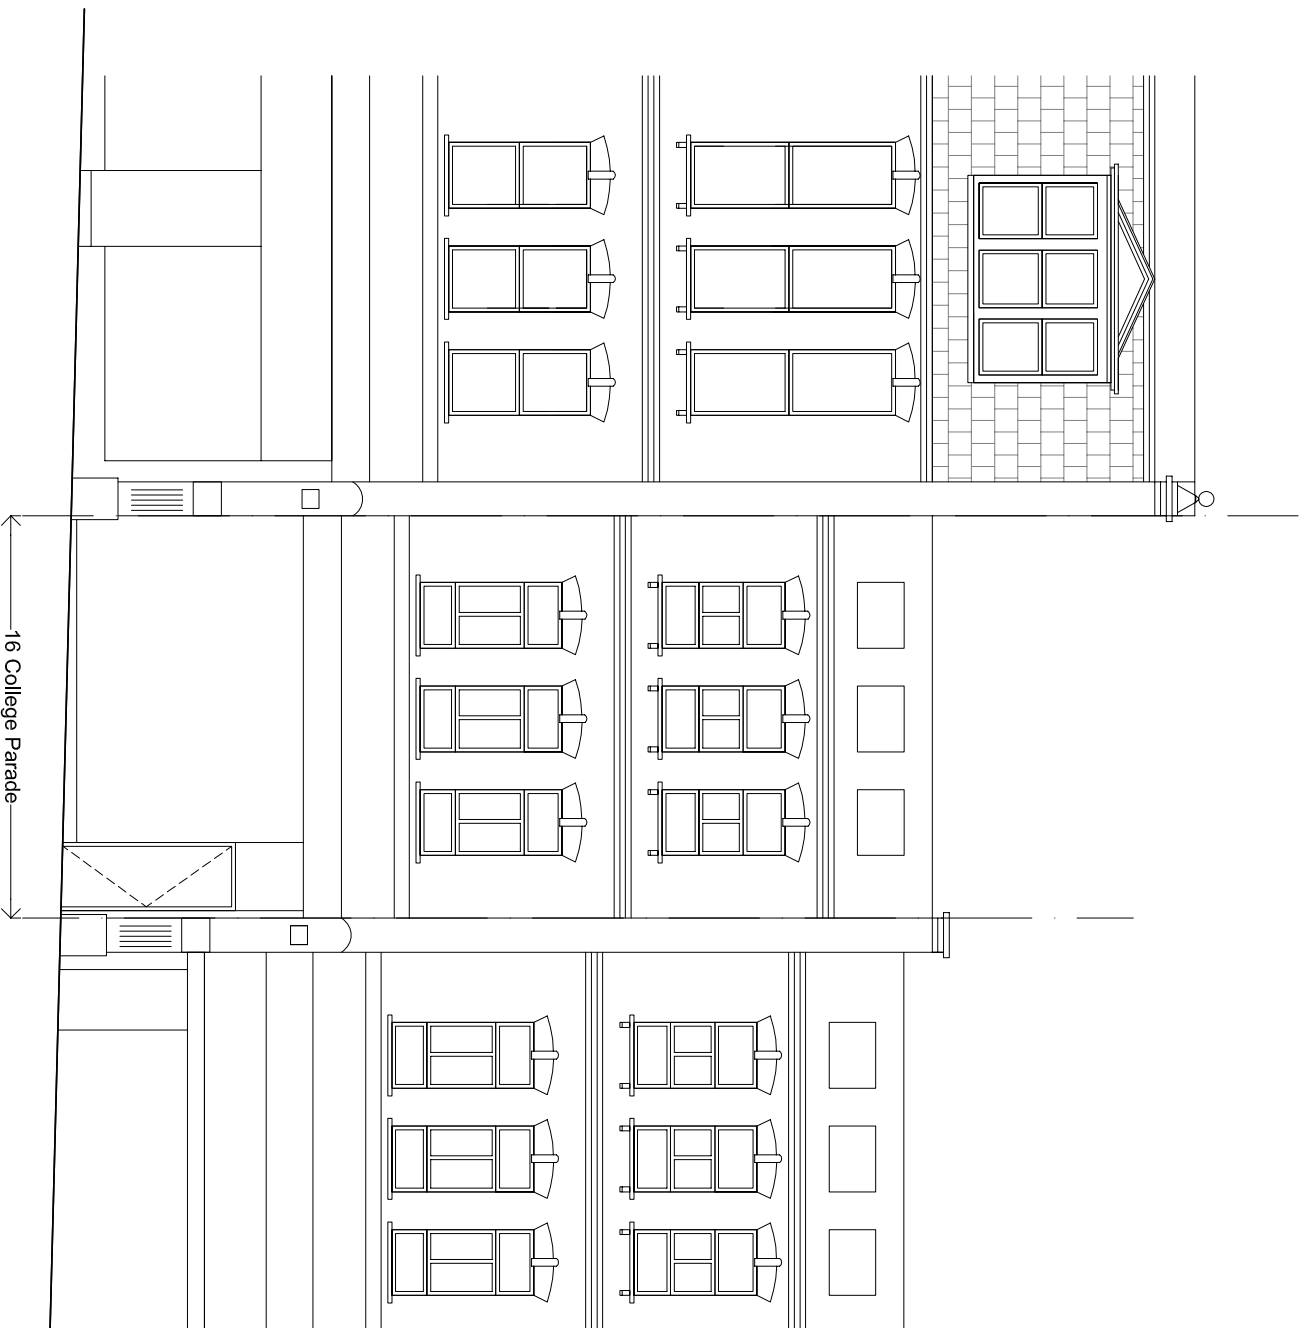

EXISTING FRONT ELEVATION

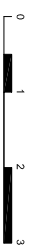

16 College Parade

TEL | 07834 059440 EMAIL | DEDRAFT@GMAIL.COM

disclaimer
 de|draft architecture design take no responsibility for dimensions obtained by scaling from this drawing. If no dimension is shown, the recipient must ascertain the dimension specifically from the architect or by site measurement and may not rely on the drawing. Supply of the drawing in digital form is solely for convenience and no reliance may be placed on any data in digital form. All drawings are produced using AutoCAD software. The drawing is issued for design intent only and should not be used for construction unless stated.

copyright
 This drawing is the property of de|draft architecture design. No disclosure or copy of it may be made without the written permission of de|draft architecture design.

de|DRAFT
 ARCHITECTURE DESIGN


project

drawing title


16B COLLEGE PARADE
SALUSBURY ROAD
 client
 MR AND MRS MIDSON

EXISTING ELEVATIONS

scale at A1	scale at A3	drawn	date
1:50	1:100	GS	JUL 09
project no.	drawing no.	revision	
106	S020		

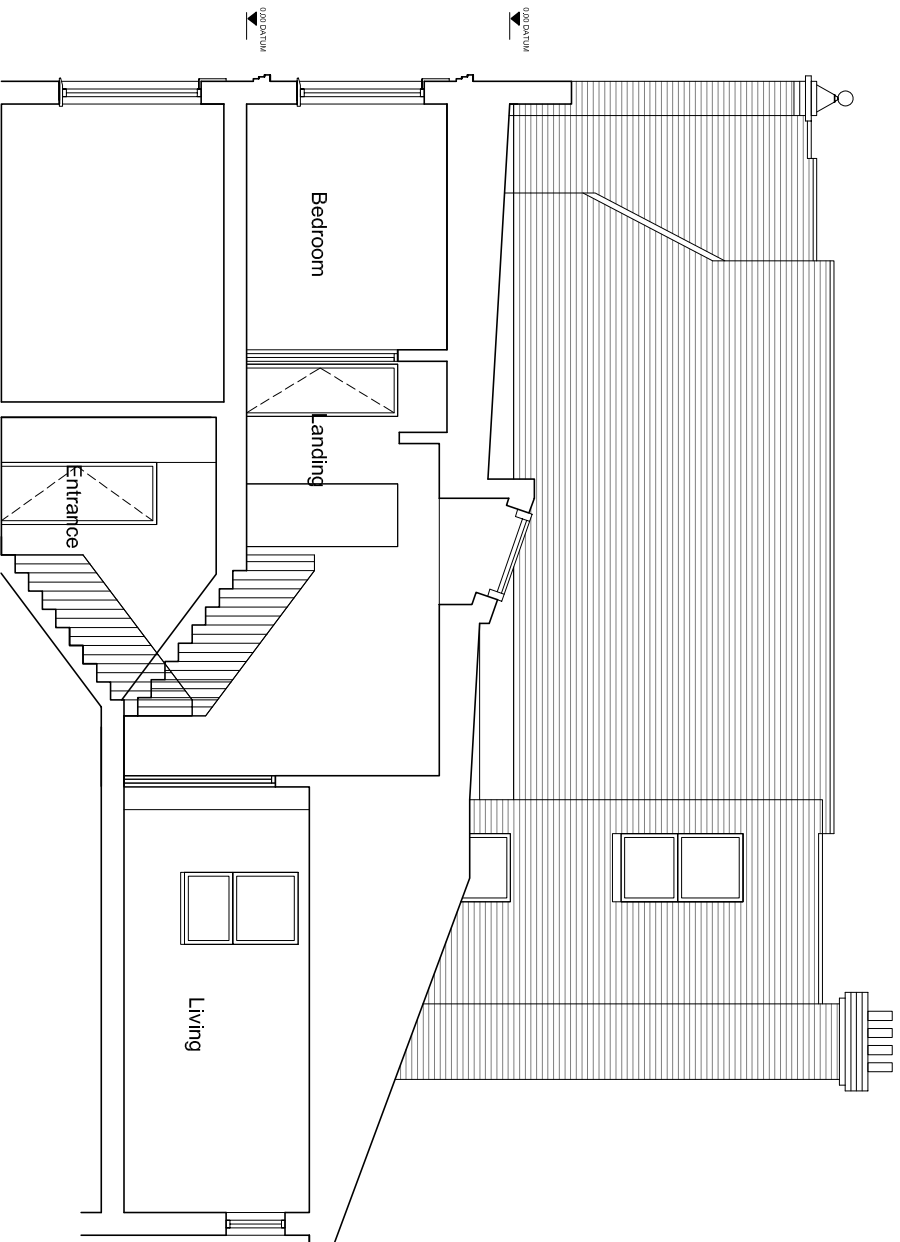

EXISTING SECTION A

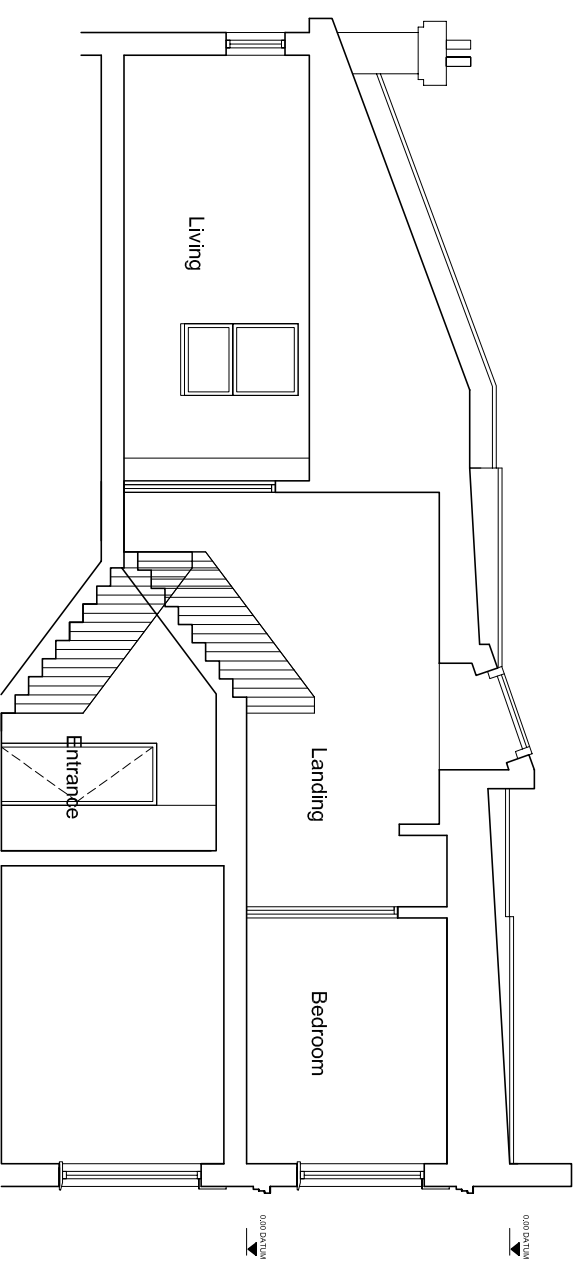

EXISTING SECTION B

TEL | 07834 059440 EMAIL | DEDRAFT4@GMAIL.COM

de|DRAFT ARCHITECTURE DESIGN take no responsibility for dimensions obtained by scaling from this drawing. If no dimension is shown, the recipient must ascertain the dimension specifically from the architect or by site measurement and may not rely on the drawing. Supply of the drawing in digital form is solely for convenience and no reliance may be placed on any data in digital form. All dimensions are shown against hard copy. This drawing is issued for design intent only and should not be used for construction unless stated.

copyright
This drawing is the property of **de|DRAFT** ARCHITECTURE DESIGN. No disclosure or copy of it may be made without the written permission of **de|DRAFT** ARCHITECTURE DESIGN.

de|DRAFT
ARCHITECTURE DESIGN

project

drawing title


16B COLLEGE PARADE
SALUSBURY ROAD

EXISTING SECTIONS



client
MR AND MRS MIDSON

scale at A1 1:50 scale at A3 1:100 drawn GS date JUL 09


project no. 106 drawing no. S030 revision

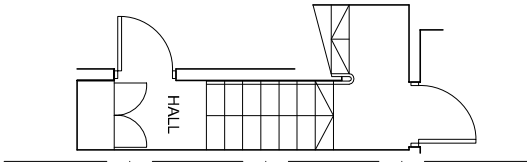

PROPOSED FIRST FLOOR PLAN

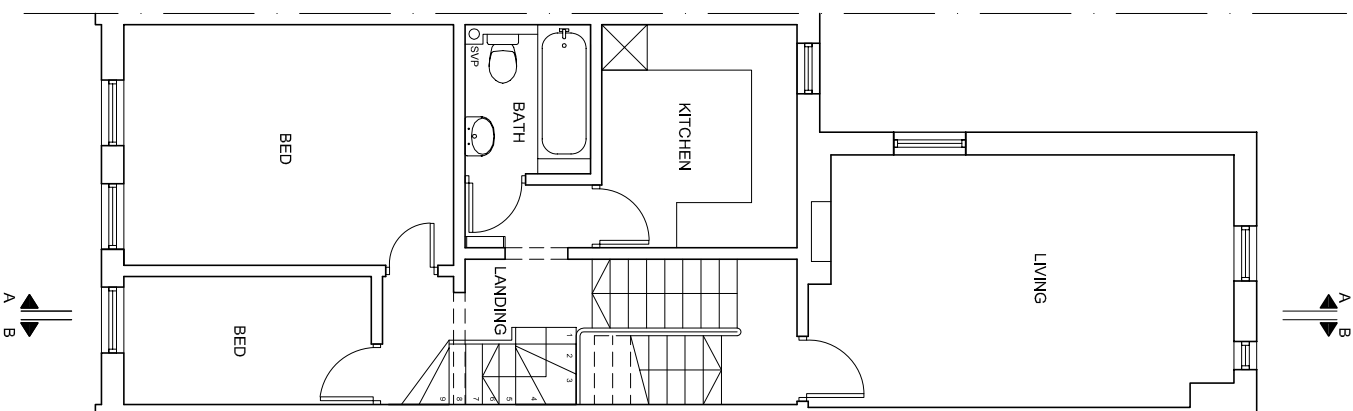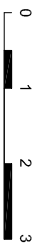

PROPOSED SECOND FLOOR PLAN

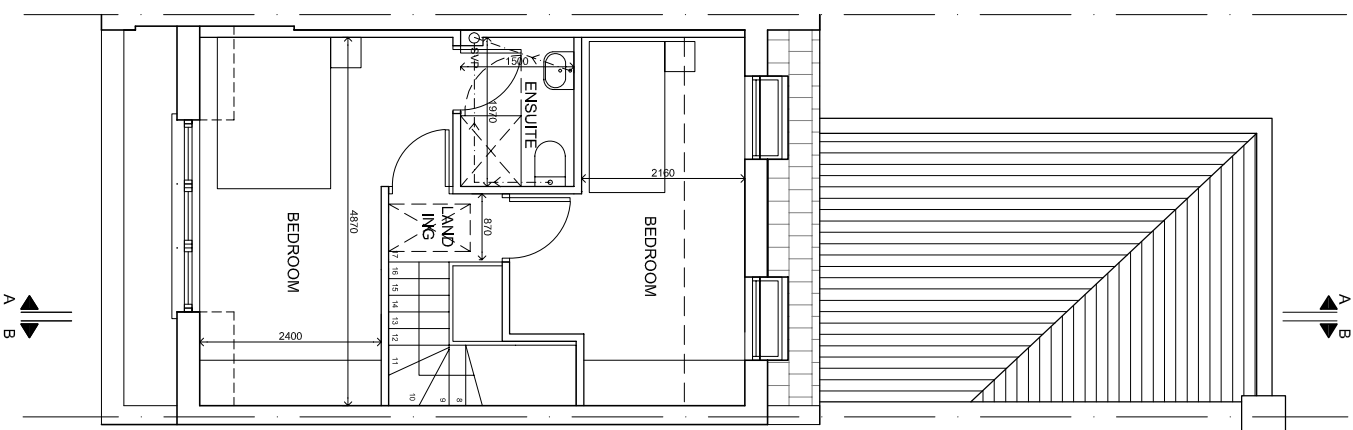

PROPOSED THIRD FLOOR PLAN

TEL | 07834 059440 EMAIL | DEDRAFT@GMAIL.COM

revision

A 03.09.09 Design revised

de|DRAFT ARCHITECTURE DESIGN
By scaling from this drawing, the no. responsibility for dimensions obtained by ascertain the dimension specifically from the architect or by site measurement and may not rely on the drawing. Supply of the drawing in digital form is solely for convenience and no reliance may be placed on any data in digital form. All data must be checked against hard copy. This drawing is issued for design intent only and should not be used for construction unless stated.
copyright
This drawing is the property of **de|DRAFT** ARCHITECTURE DESIGN. No disclosure or copy of it may be made without the written permission of **de|DRAFT** ARCHITECTURE DESIGN.

de|DRAFT
ARCHITECTURE DESIGN

project

16B COLLEGE PARADE
SALUSBURY ROAD
client
MR AND MRS MIDSON

drawing title

PROPOSED FLOOR PLANS


scale at A1 1:50 scale at A3 1:100 drawn GS date JUL 09

project no. 106 drawing no. A001 revision A

- LEGEND
- 1 NATURAL SLATE ROOF FINISH
 - 2 LEAD CLAD MANSARD
 - 3 NEW TIMBER FRAMED DG WINDOW
 - 4 EXISTING BRICKWORK PARAPET WALL
 - 5 NEW BRICKWORK FLANK WALL TO MATCH EXISTING
 - 6 NEW CONCRETE COPING TO MATCH EXISTING



PROPOSED FRONT ELEVATION

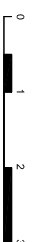

TEL | 07834 059440 EMAIL | DEDRAFT@GMAIL.COM

revision

A 03.09.09 Design revised

de|DRAFT
ARCHITECTURE DESIGN

project


drawing title

168 COLLEGE PARADE
SALSBURY ROAD
client
MR AND MRS MIDSON

PROPOSED ELEVATIONS
scale at A1 1.25 scale at A3 1.50 drawn GS date JUL 09


project no. 106 drawing no. A010 revision A

copyright
This drawing is the property of **de|DRAFT** ARCHITECTURE DESIGN. No disclosure or copy of it may be made without the written permission of **de|DRAFT** ARCHITECTURE DESIGN.
By scaling from this drawing, the draughtsman takes no responsibility for dimensions obtained by scaling from this drawing. If no dimension is shown, the draughtsman must ascertain the dimension specifically from the architect or by site measurement and may not rely on the drawing. Supply of the drawing in digital form is solely for convenience and no reliance may be placed on any data in digital form. All data must be checked against hard copy. This drawing is issued for design intent only and should not be used for construction unless stated.

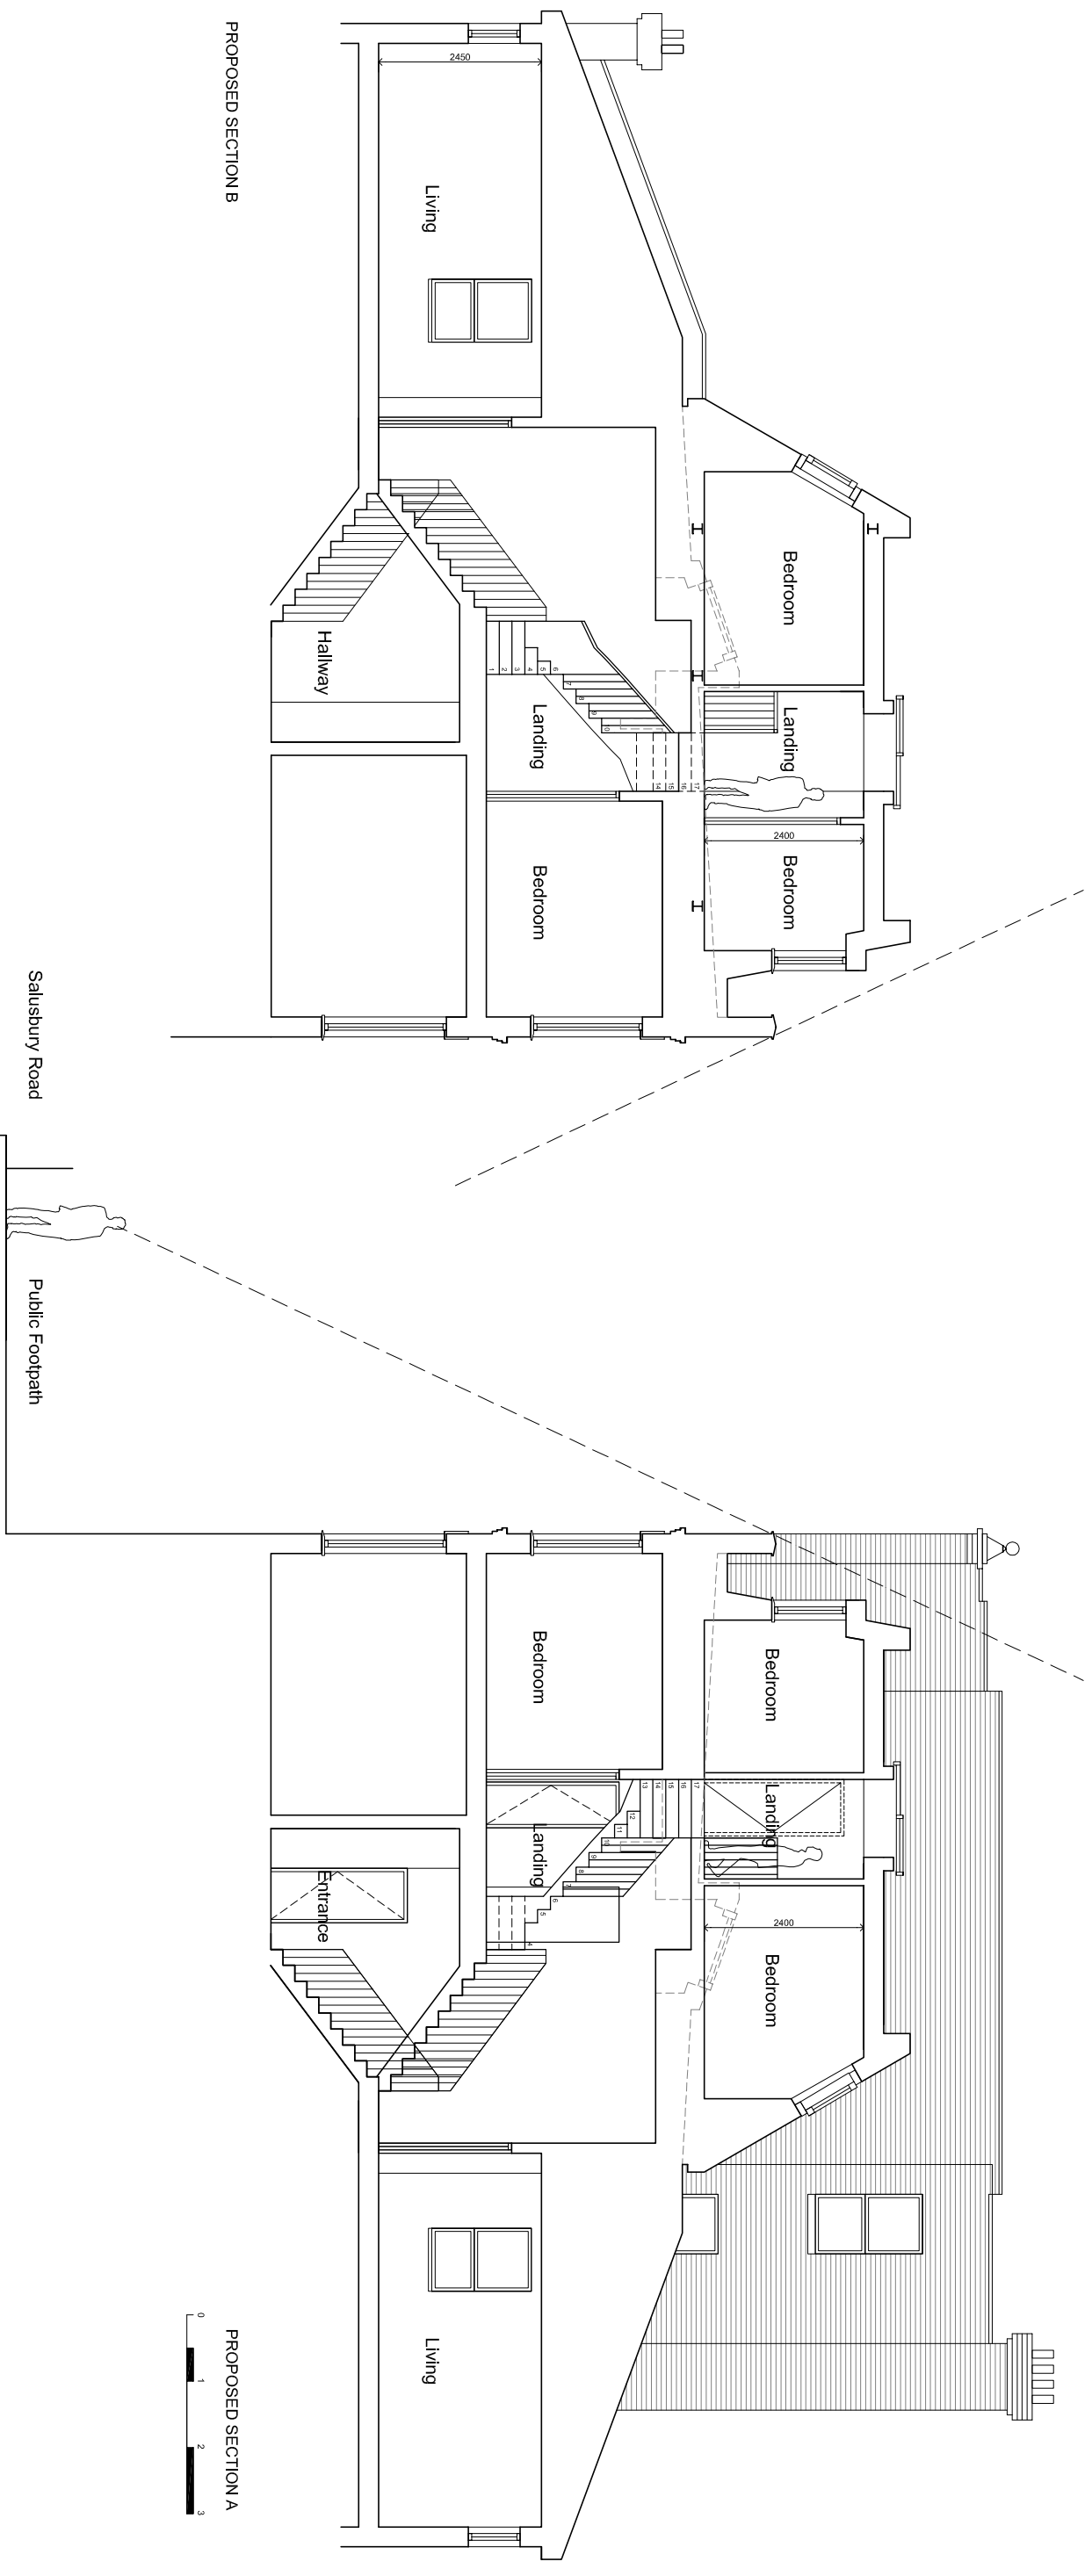

PROPOSED SECTION B

PROPOSED SECTION A

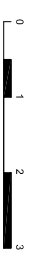

TEL | 07834 059440 EMAIL | DEDRAFT@GMAIL.COM

revision

A 03.09.09 Design revised

de|DRAFT
ARCHITECTURE | DESIGN

project

16B COLLEGE PARADE
SALUSBURY ROAD
client
MR AND MRS MIDSON

drawing title

PROPOSED SECTIONS

scale at A1	1.25	scale at A3	1.50	drawn	GS	date	JUL 09
-------------	------	-------------	------	-------	----	------	--------

project no.	106	drawing no.	A020	revision	A
-------------	-----	-------------	------	----------	---

copyright
This drawing is the property of **de|DRAFT** ARCHITECTURE DESIGN. No disclosure or copy of it may be made without the written permission of **de|DRAFT** ARCHITECTURE DESIGN.

de|DRAFT ARCHITECTURE DESIGN take no responsibility for dimensions obtained by scaling from this drawing. If no dimension is shown, the recipient must ascertain the dimension specifically from the architect or by site measurement and may not rely on the drawing. Supply of the drawing in digital form is solely for convenience and no reliance may be placed on any data in digital form. All data must be checked against hard copy. This drawing is issued for design intent only and should not be used for construction unless stated.